



"committed to engineering and manufacturing world class products in the pool industry"


CLASSIC 3 BEND STAIR RAIL



Rail Length	A	B	C	D	E
4' Stair Rail	18"	32"	26"	48"	26"
5' Stair Rail	18"	32"	36"	60"	26"
5'-6" Stair Rail	18"	32"	32"	66"	29"
6' Stair Rail	18"	32"	46"	72"	26"
6'-6" Stair Rail	35"	34"	32"	78"	29"
7' Stair Rail	40"	30"	36"	84"	29"
8' Stair Rail	53"	34"	30"	96"	33"



Copper Vein

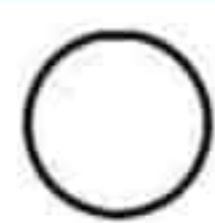


White



Silver Vein



Polished

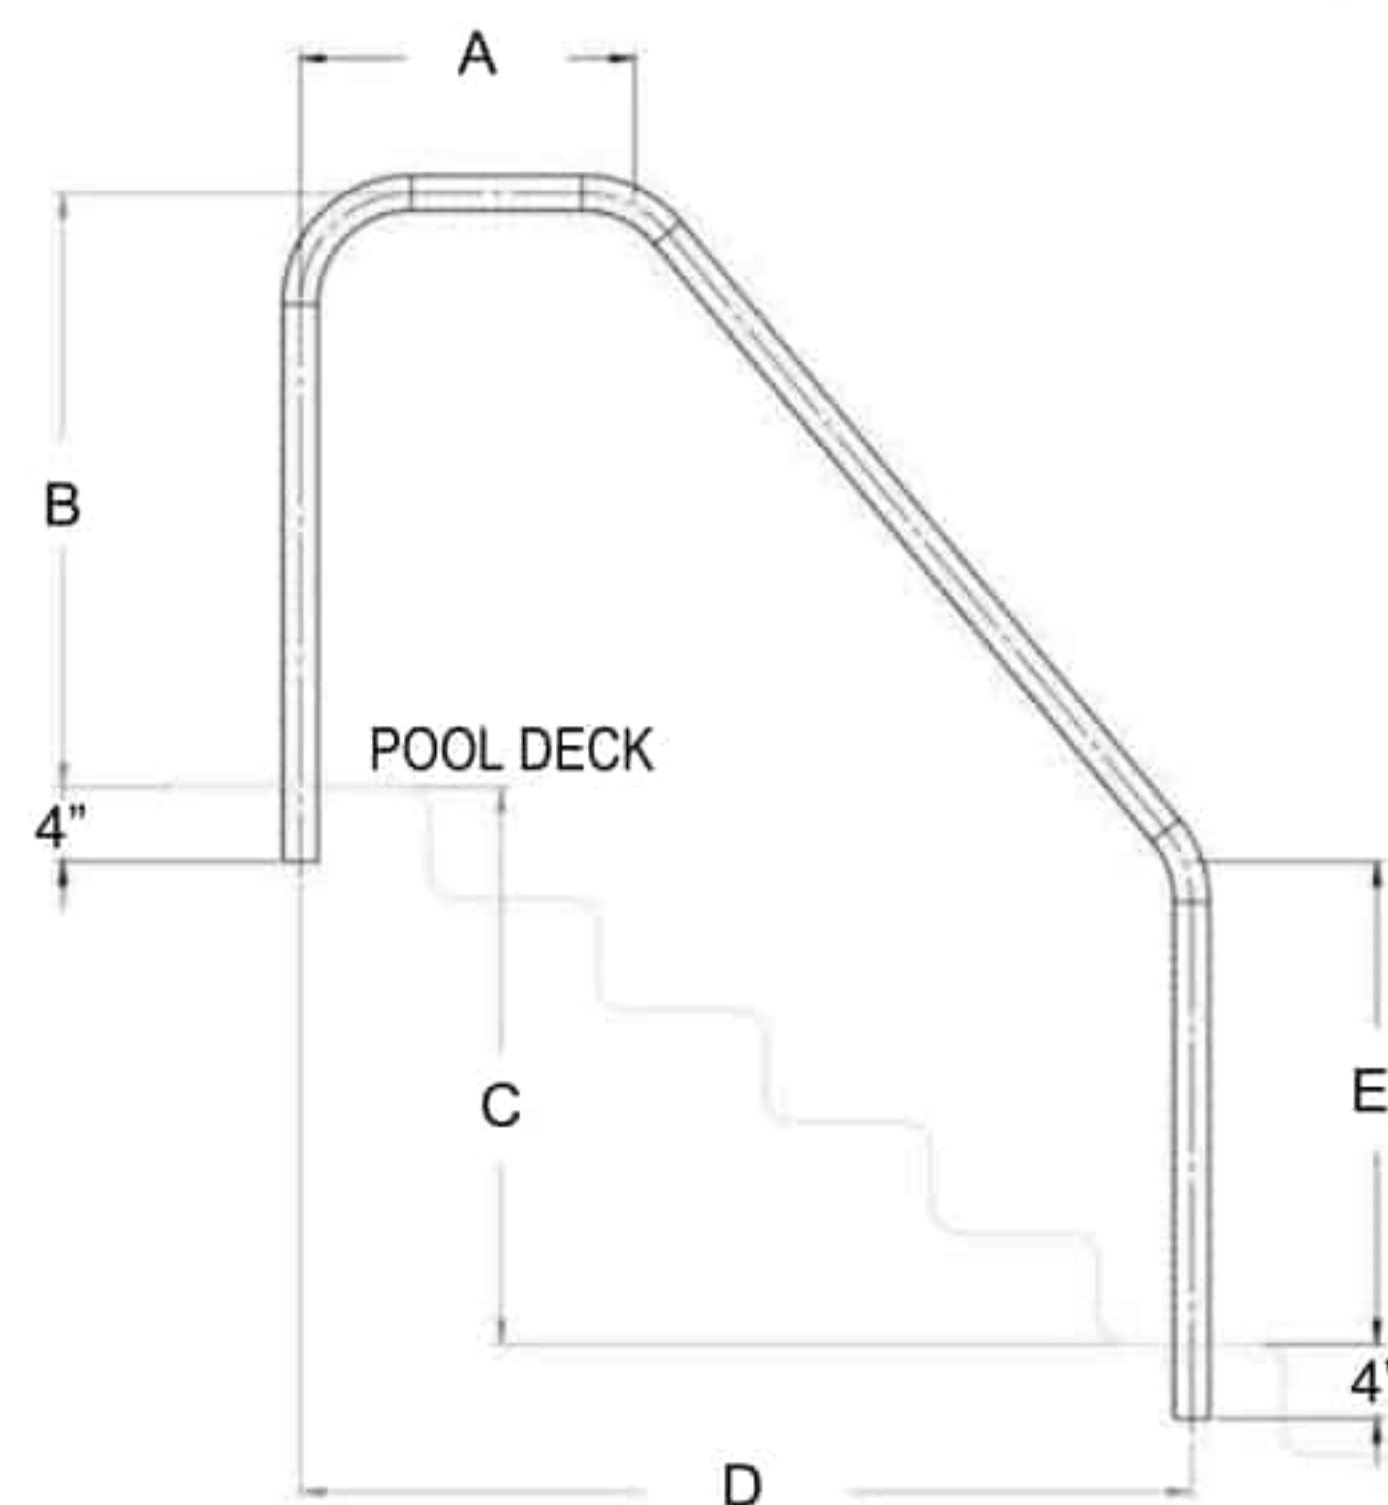

CLASSIC 3 BEND 4' STAIR RAIL

Part Number	Description
GPP-RL-C49-3BNDSR-SS	CLASSIC 3 BEND STAIR RAIL POLISHED 4' - .049" WALL
GPP-RL-C65-3BNDSR-CV	CLASSIC 3 BEND STAIR RAIL COPPER VEIN 4' - .065" WALL
GPP-RL-C65-3BNDSR-SV	CLASSIC 3 BEND STAIR RAIL SILVER VEIN 4' - .065" WALL
GPP-RL-C65-3BNDSR-SS	CLASSIC 3 BEND STAIR RAIL POLISHED 4' - .065" WALL
GPP-RL-C65-3BNDSR-WH	CLASSIC 3 BEND STAIR RAIL WHITE 4' - WHITE .065" WALL

CLASSIC 3 BEND 5' STAIR RAIL

(To Order a 5'6" STAIR RAIL Replace "-3BNDSR5" with "-3BNDSR56")

Part Number	Description
GPP-RL-C49-3BNDSR5-SS	CLASSIC 3 BEND STAIR RAIL POLISHED 5' - .049" WALL
GPP-RL-C65-3BNDSR5-CV	CLASSIC 3 BEND STAIR RAIL COPPER VEIN 5' - .065" WALL
GPP-RL-C65-3BNDSR5-SV	CLASSIC 3 BEND STAIR RAIL SILVER VEIN 5' - .065" WALL
GPP-RL-C65-3BNDSR5-SS	CLASSIC 3 BEND STAIR RAIL POLISHED 5' - .065" WALL
GPP-RL-C65-3BNDSR5-WH	CLASSIC 3 BEND STAIR RAIL WHITE 5' - WHITE .065" WALL

CLASSIC 3 BEND 7' STAIR RAIL

Part Number	Description
GPP-RL-C49-3BNDSR7-SS	CLASSIC 3 BEND STAIR RAIL POLISHED 7' - .049" WALL
GPP-RL-C65-3BNDSR7-CV	CLASSIC 3 BEND STAIR RAIL COPPER VEIN 7' - .065" WALL
GPP-RL-C65-3BNDSR7-SV	CLASSIC 3 BEND STAIR RAIL SILVER VEIN 7' - .065" WALL
GPP-RL-C65-3BNDSR7-SS	CLASSIC 3 BEND STAIR RAIL POLISHED 7' - .065" WALL
GPP-RL-C65-3BNDSR7-WH	CLASSIC 3 BEND STAIR RAIL WHITE 7' - WHITE .065" WALL

CLASSIC 3 BEND 6' STAIR RAIL

(To Order a 6'6" STAIR RAIL Replace "-3BNDSR6" with "-3BNDSR65")

Part Number	Description
GPP-RL-C49-3BNDSR6-SS	CLASSIC 3 BEND STAIR RAIL POLISHED 6' - .049" WALL
GPP-RL-C65-3BNDSR6-CV	CLASSIC 3 BEND STAIR RAIL COPPER VEIN 6' - .065" WALL
GPP-RL-C65-3BNDSR6-SV	CLASSIC 3 BEND STAIR RAIL SILVER VEIN 6' - .065" WALL
GPP-RL-C65-3BNDSR6-SS	CLASSIC 3 BEND STAIR RAIL POLISHED 6' - .065" WALL
GPP-RL-C65-3BNDSR6-WH	CLASSIC 3 BEND STAIR RAIL WHITE 6' - WHITE .065" WALL

CLASSIC 3 BEND 8' STAIR RAIL

Part Number	Description
GPP-RL-C49-3BNDSR8-SS	CLASSIC 3 BEND STAIR RAIL POLISHED 8' - .049" WALL
GPP-RL-C65-3BNDSR8-CV	CLASSIC 3 BEND STAIR RAIL COPPER VEIN 8' - .065" WALL
GPP-RL-C65-3BNDSR8-SV	CLASSIC 3 BEND STAIR RAIL SILVER VEIN 8' - .065" WALL
GPP-RL-C65-3BNDSR8-SS	CLASSIC 3 BEND STAIR RAIL POLISHED 8' - .065" WALL
GPP-RL-C65-3BNDSR8-WH	CLASSIC 3 BEND STAIR RAIL WHITE 8' - WHITE .065" WALL

The Classic 3 Bend Stair Rail has several options to help customize your handrail to your liking. This handrail is constructed of a 1.90" stainless steel tube with optional wall thicknesses of .049" or .065", while having the color options of white (standard), polished or one of the premium powder coat colors that include copper or silver vein.

Note: The .049" wall thickness is ONLY offered in polished. The .065" wall option is also offered marine grade. When ordering add "-M" to the end of the part number on the .065" stair rail. If an extension is needed to either end or both ends for additional height the following should be used: U for upper extension, L for lower extension, UL for an extension to both ends. Anchor socket is 4" and constructed of aluminum (GPP-OTE-AHC). *Anchors not included.*



POOL LIFTS



OVER
THE
EDGE



SLIDES



HANDRAILS
&
LADDERS