


f:\safron\load files\load copy 090331\drafting\05_catalog_safety rails\pool fence\2400 rail for 8 ft section\dwg\fs-2400-4896.dwg

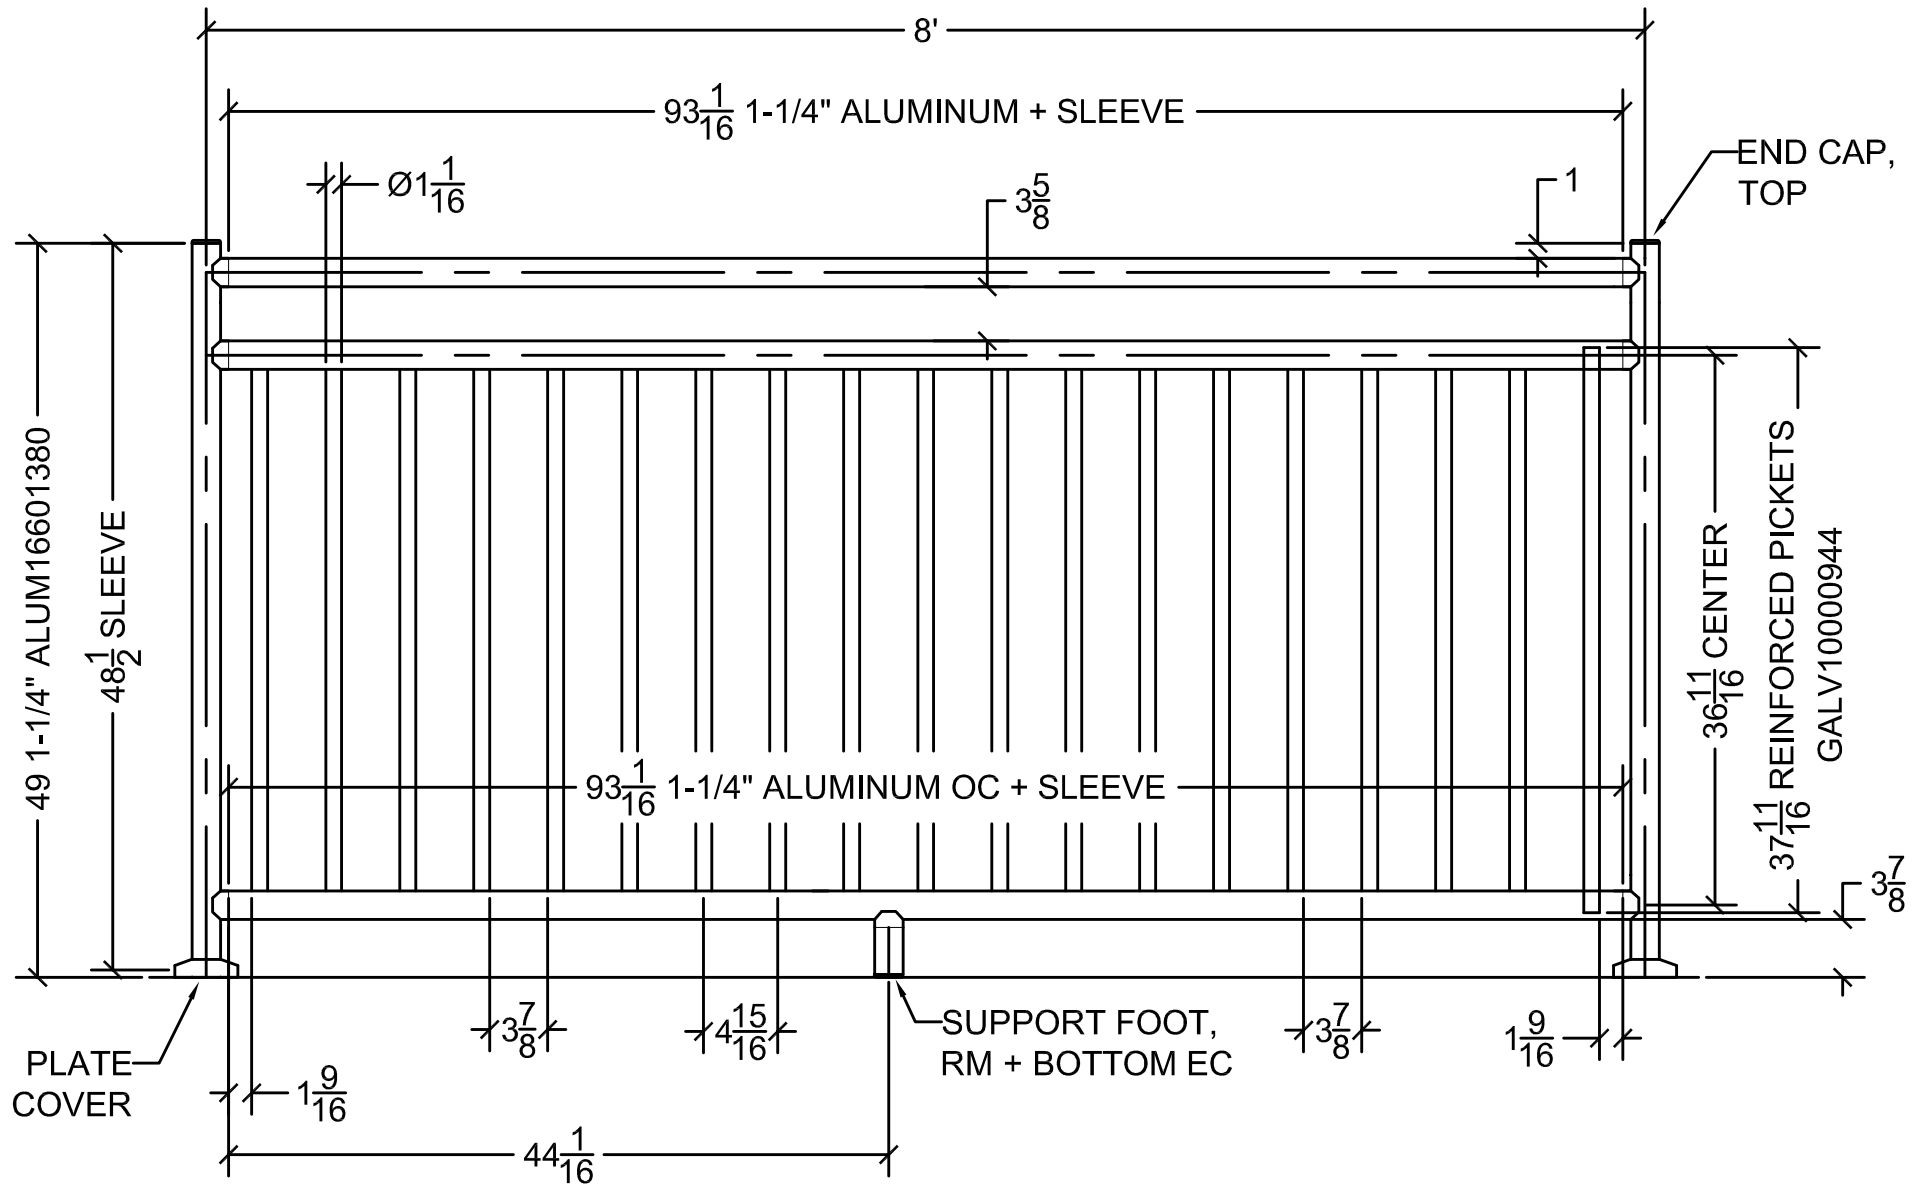

SÄFTRON

Saffron Safety Railing

6012 33rd St E | Bradenton, FL 34203

Phone: 305.233.5511 | Fax: 941.751.2802

Website: www.saftron.com

PROJECT : 2400 SERIES 8' x 48" SECTION

CUSTOMER : SAFTRON

APPROVED SIGNATURE:

DATE :

SECTION ID: FS-2400-4896

COLOR: QTY:

HARDWARE: 1-1/4" ALUMINUM

NOTES: PLATE MOUNT

SERIES ID: 1 OF 1

CADD F/L:

ISSUED : 6/16/2015 10:49 AM

SCALE : NTS

DRAW. NO. FS-2400-4896